



- NOTES:**
- APPROXIMATE EDGE OF WATER
  - FFE FINISHED FLOOR ELEVATION
  - ACCESSIBLE CABIN, PARK MODEL, TENT, OR YURT
  - SWC STORMWATER CONTROL AREA
- GENERAL AUTHORIZED SERVICES:**
- COVERED BOAT SLIPS AT MARINA
  - UPRIGHT BBQ AT RV SITES
  - UPRIGHT & ACCESSIBLE BBQ AT CAMP HOST SITES
  - 1 PARKING SPACE AT TENT SITES, CABINS, YURTS, AND PARK MODELS
  - LARGE PARK MODELS WITH AMENITIES FOR AREAS ABOVE 455' ELEVATION
- AUTHORIZED SERVICES:**
- 5 BOAT-IN/HIKE-IN TENT SITES SPACED MIN. 75-FT O.C.
  - 1100-LF X 14-FT W ONE-WAY ACCESS DRIVE TO BOAT-IN/HIKE IN TENT SITES
  - 3 FLOATING CAMPSITES SPACED MIN. 400-FT O.C.
  - 3050-SF MULTI-USE BUILDING PLACED NORTH AND OUTSIDE OF ELECTRICAL EASEMENT WITH 150-FT LONG X 24-FT WIDE DROP-OFF DRIVE
  - 50 PARKING SPACES FOR MULTI-USE BUILDING PARTIALLY PLACED IN THE ELECTRICAL EASEMENT
  - 60 PARKING SPACES FOR AUTHORIZED BOAT SLIPS

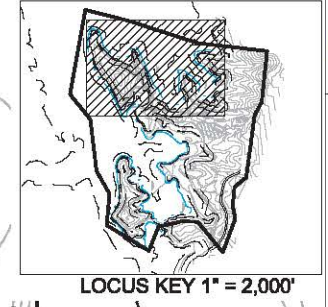

**RECLAMATION**  
Managing Water in the West

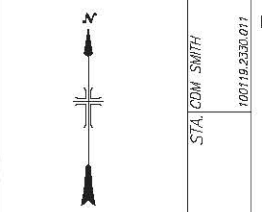

STA. CDW SMITH  
100119.2330.011  
ACCEPTED:  
NAME, PROJ., ABRF

**ALWAYS THINK SAFETY**

U.S. DEPARTMENT OF THE INTERIOR  
BUREAU OF RECLAMATION  
CENTRAL CALIFORNIA AREA OFFICE  
LAKE BERRYESSA (CALIFORNIA)  
RECREATION AREA  
DEVELOPMENT PLANS 30%

**SURVEY NOTES**

CALIFORNIA STATE PLANE COORDINATE SYSTEM  
ZONE 2, U.S. SURVEY FEET  
HORIZONTAL DATUM: NAD 1983  
VERTICAL DATUM: NAVD 1988  
TOPOGRAPHY CONTOUR INTERVAL: 5 FT.  
BATHYMETRIC CONTOUR INTERVAL: 10 FT.

Topography by American Photogrammetric Services  
Compiled from photography: 2011/63  
Date of photography: October 20, 2011

CONTRACTOR

ACCEPTED  
NAME  
TITLE

STATION NAME (CITY, ST) YYYY-MM-DD


**STEELE CANYON RECREATION AREA SITE PLAN I**

LB-SCRA-G501STPL


**MATCHLINE - SITE PLAN II**



**MATCHLINE - SITE PLAN I**

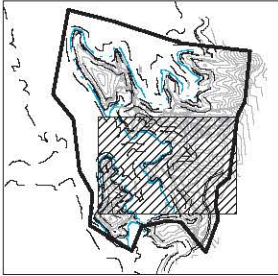

**RECLAMATION**  
Managing Water in the West

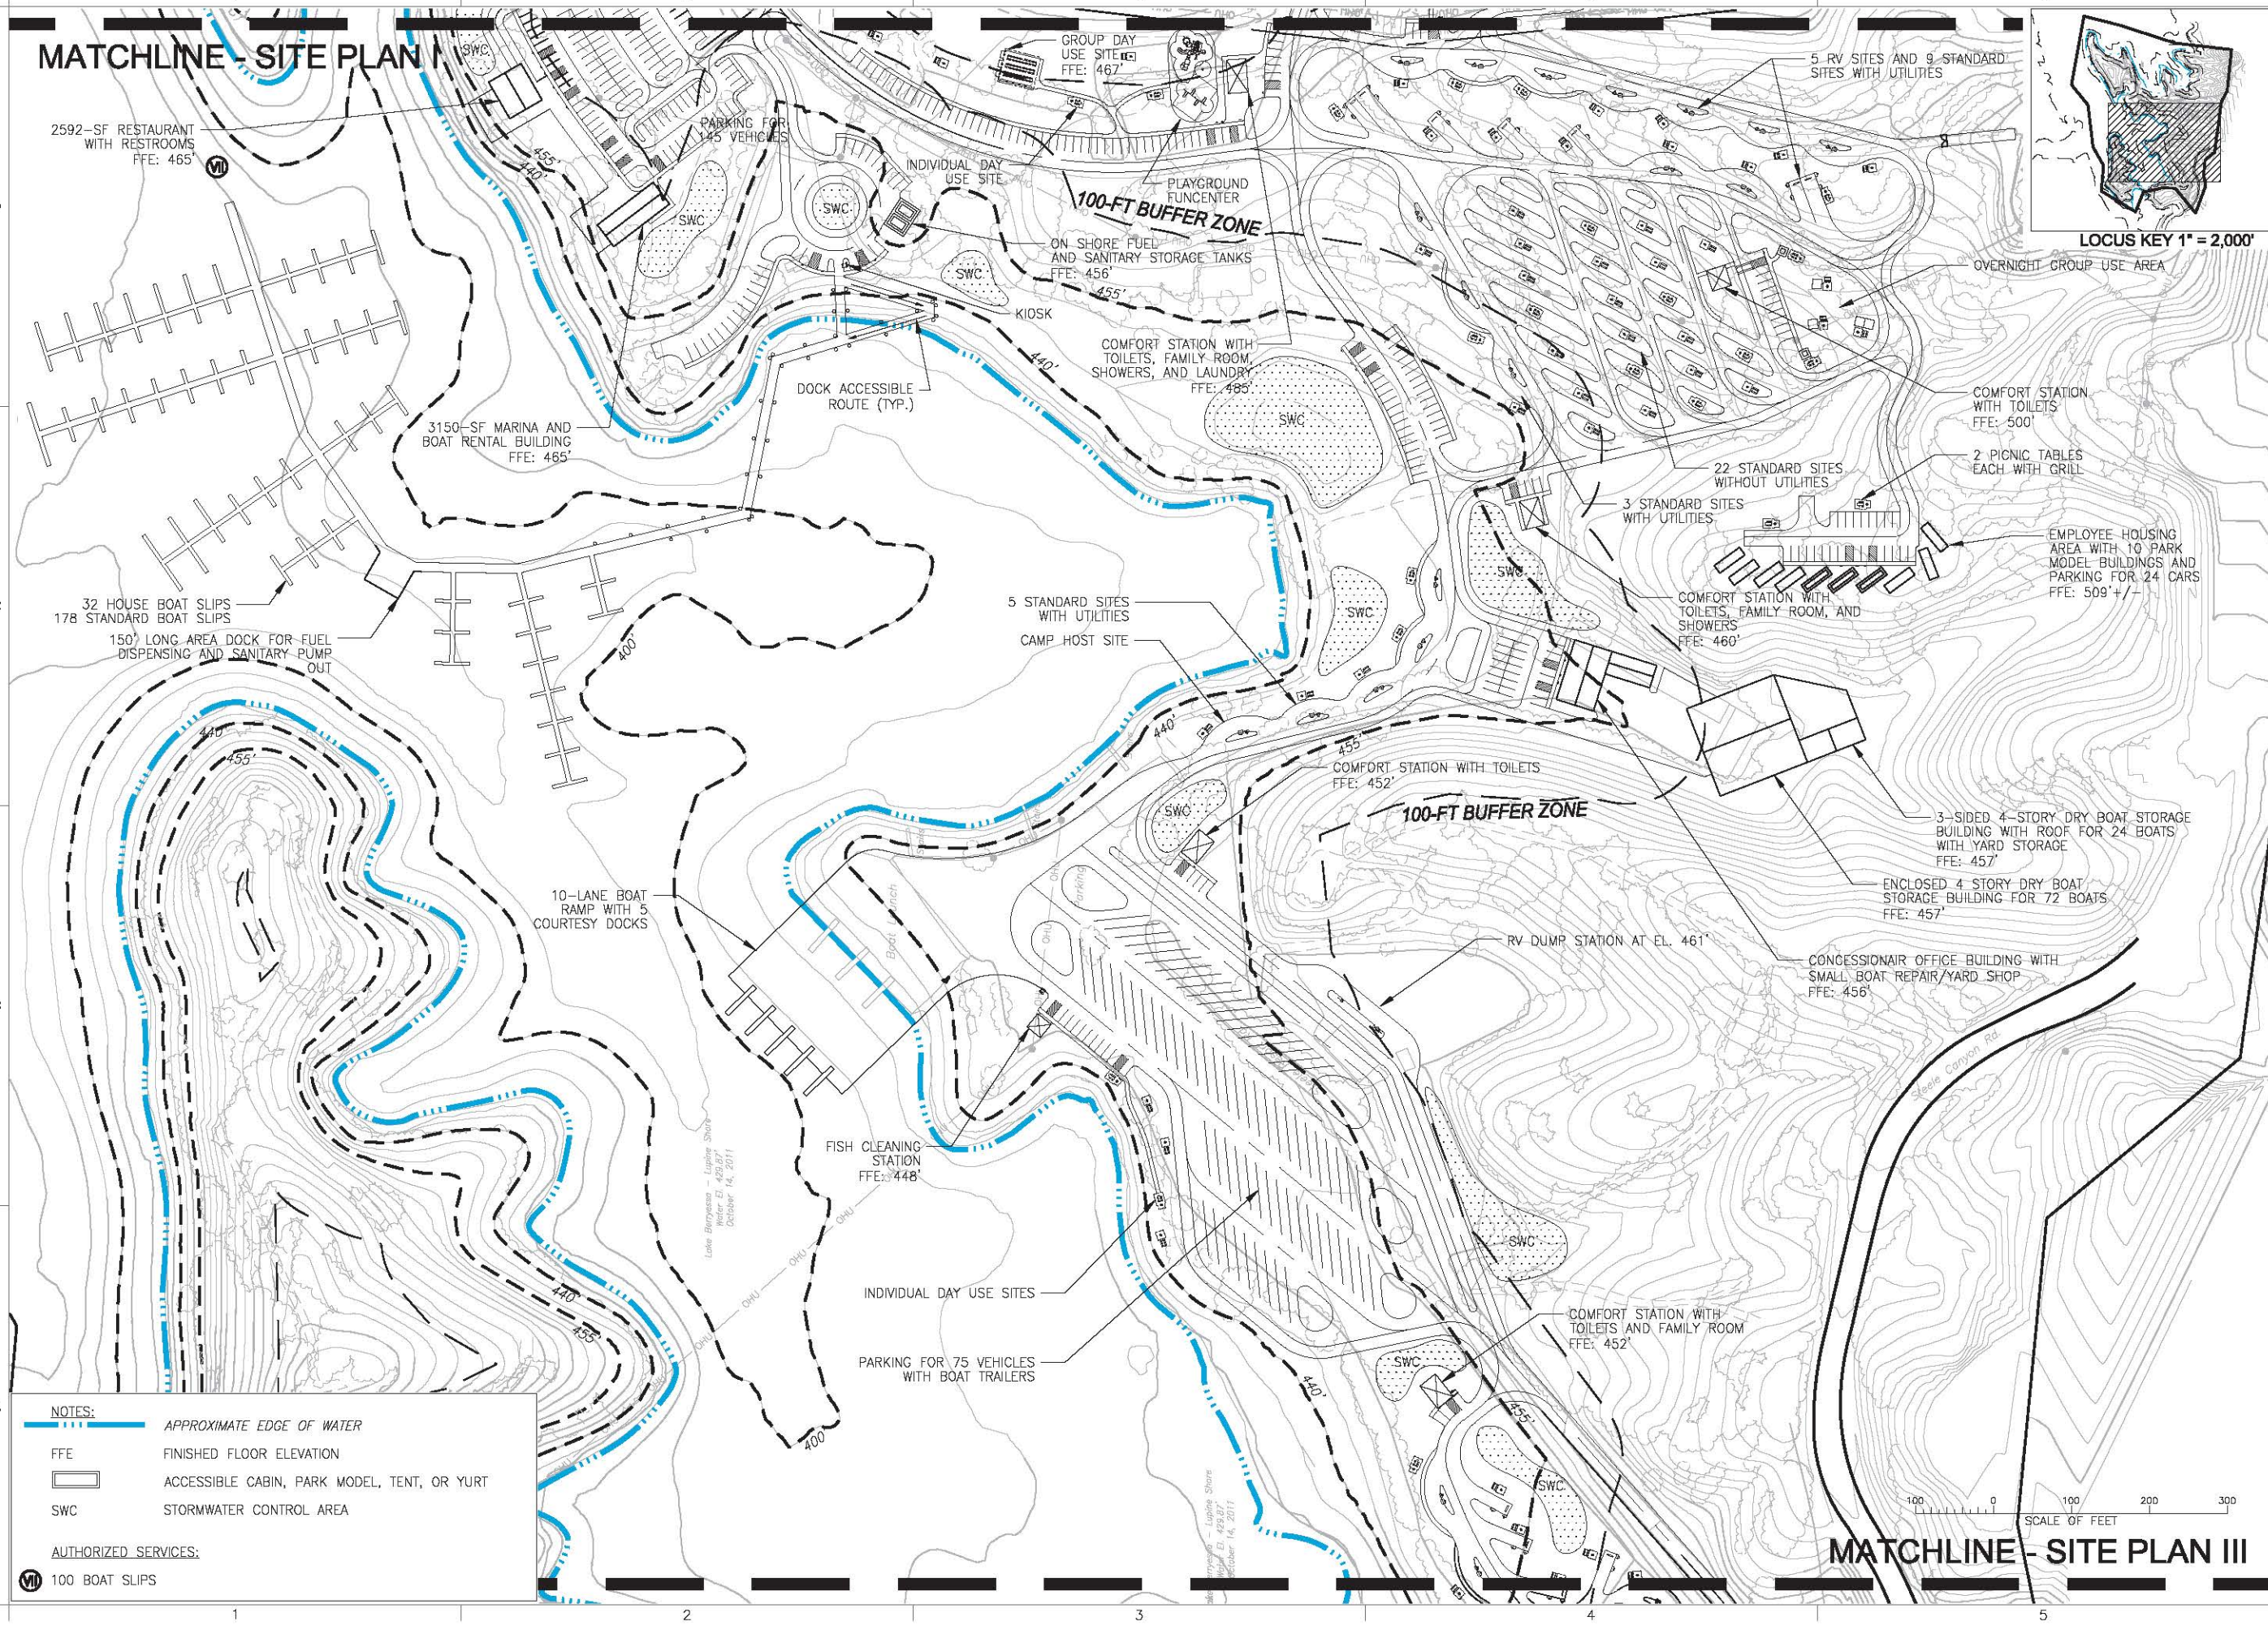

- NOTES:**
- APPROXIMATE EDGE OF WATER
  - FFE FINISHED FLOOR ELEVATION
  - ACCESSIBLE CABIN, PARK MODEL, TENT, OR YURT
  - SWC STORMWATER CONTROL AREA
- AUTHORIZED SERVICES:**
- 100 BOAT SLIPS



**ALWAYS THINK SAFETY**

U.S. DEPARTMENT OF THE INTERIOR  
BUREAU OF RECLAMATION  
CENTRAL CALIFORNIA AREA OFFICE  
LAKE BERRYESSA (CALIFORNIA)  
RECREATION AREA  
DEVELOPMENT PLANS 30%  
DETAILS


**SURVEY NOTES**

CALIFORNIA STATE PLANE COORDINATE SYSTEM  
ZONE 2, U.S. SURVEY FEET  
HORIZONTAL DATUM: NAD 1983  
VERTICAL DATUM: NAVD 1988  
TOPOGRAPHY CONTOUR INTERVAL: 5 FT.  
BATHYMETRIC CONTOUR INTERVAL: 10 FT.  
Topography by American Photogrammetric Services  
Compiled from photography: 2011/63  
Date of photography: October 20, 2011

CONTRACTOR  
ACCEPTED  
NAME  
TITLE  
STATION NAME (CITY, ST) YYYY-MM-DD

**STEELE CANYON  
RECREATION AREA  
SITE PLAN II**  
LB-SCRA-G502STPL



**MATCHLINE - SITE PLAN III**

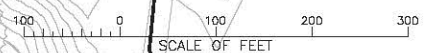


STA. CDM SMITH  
100119-2330-017  
YYYY-MM-DD  
ACCEPTED:  
NAME, PROF., DESK



MATCHLINE - SITE PLAN II

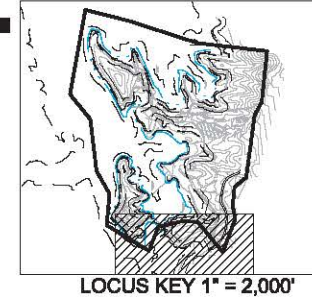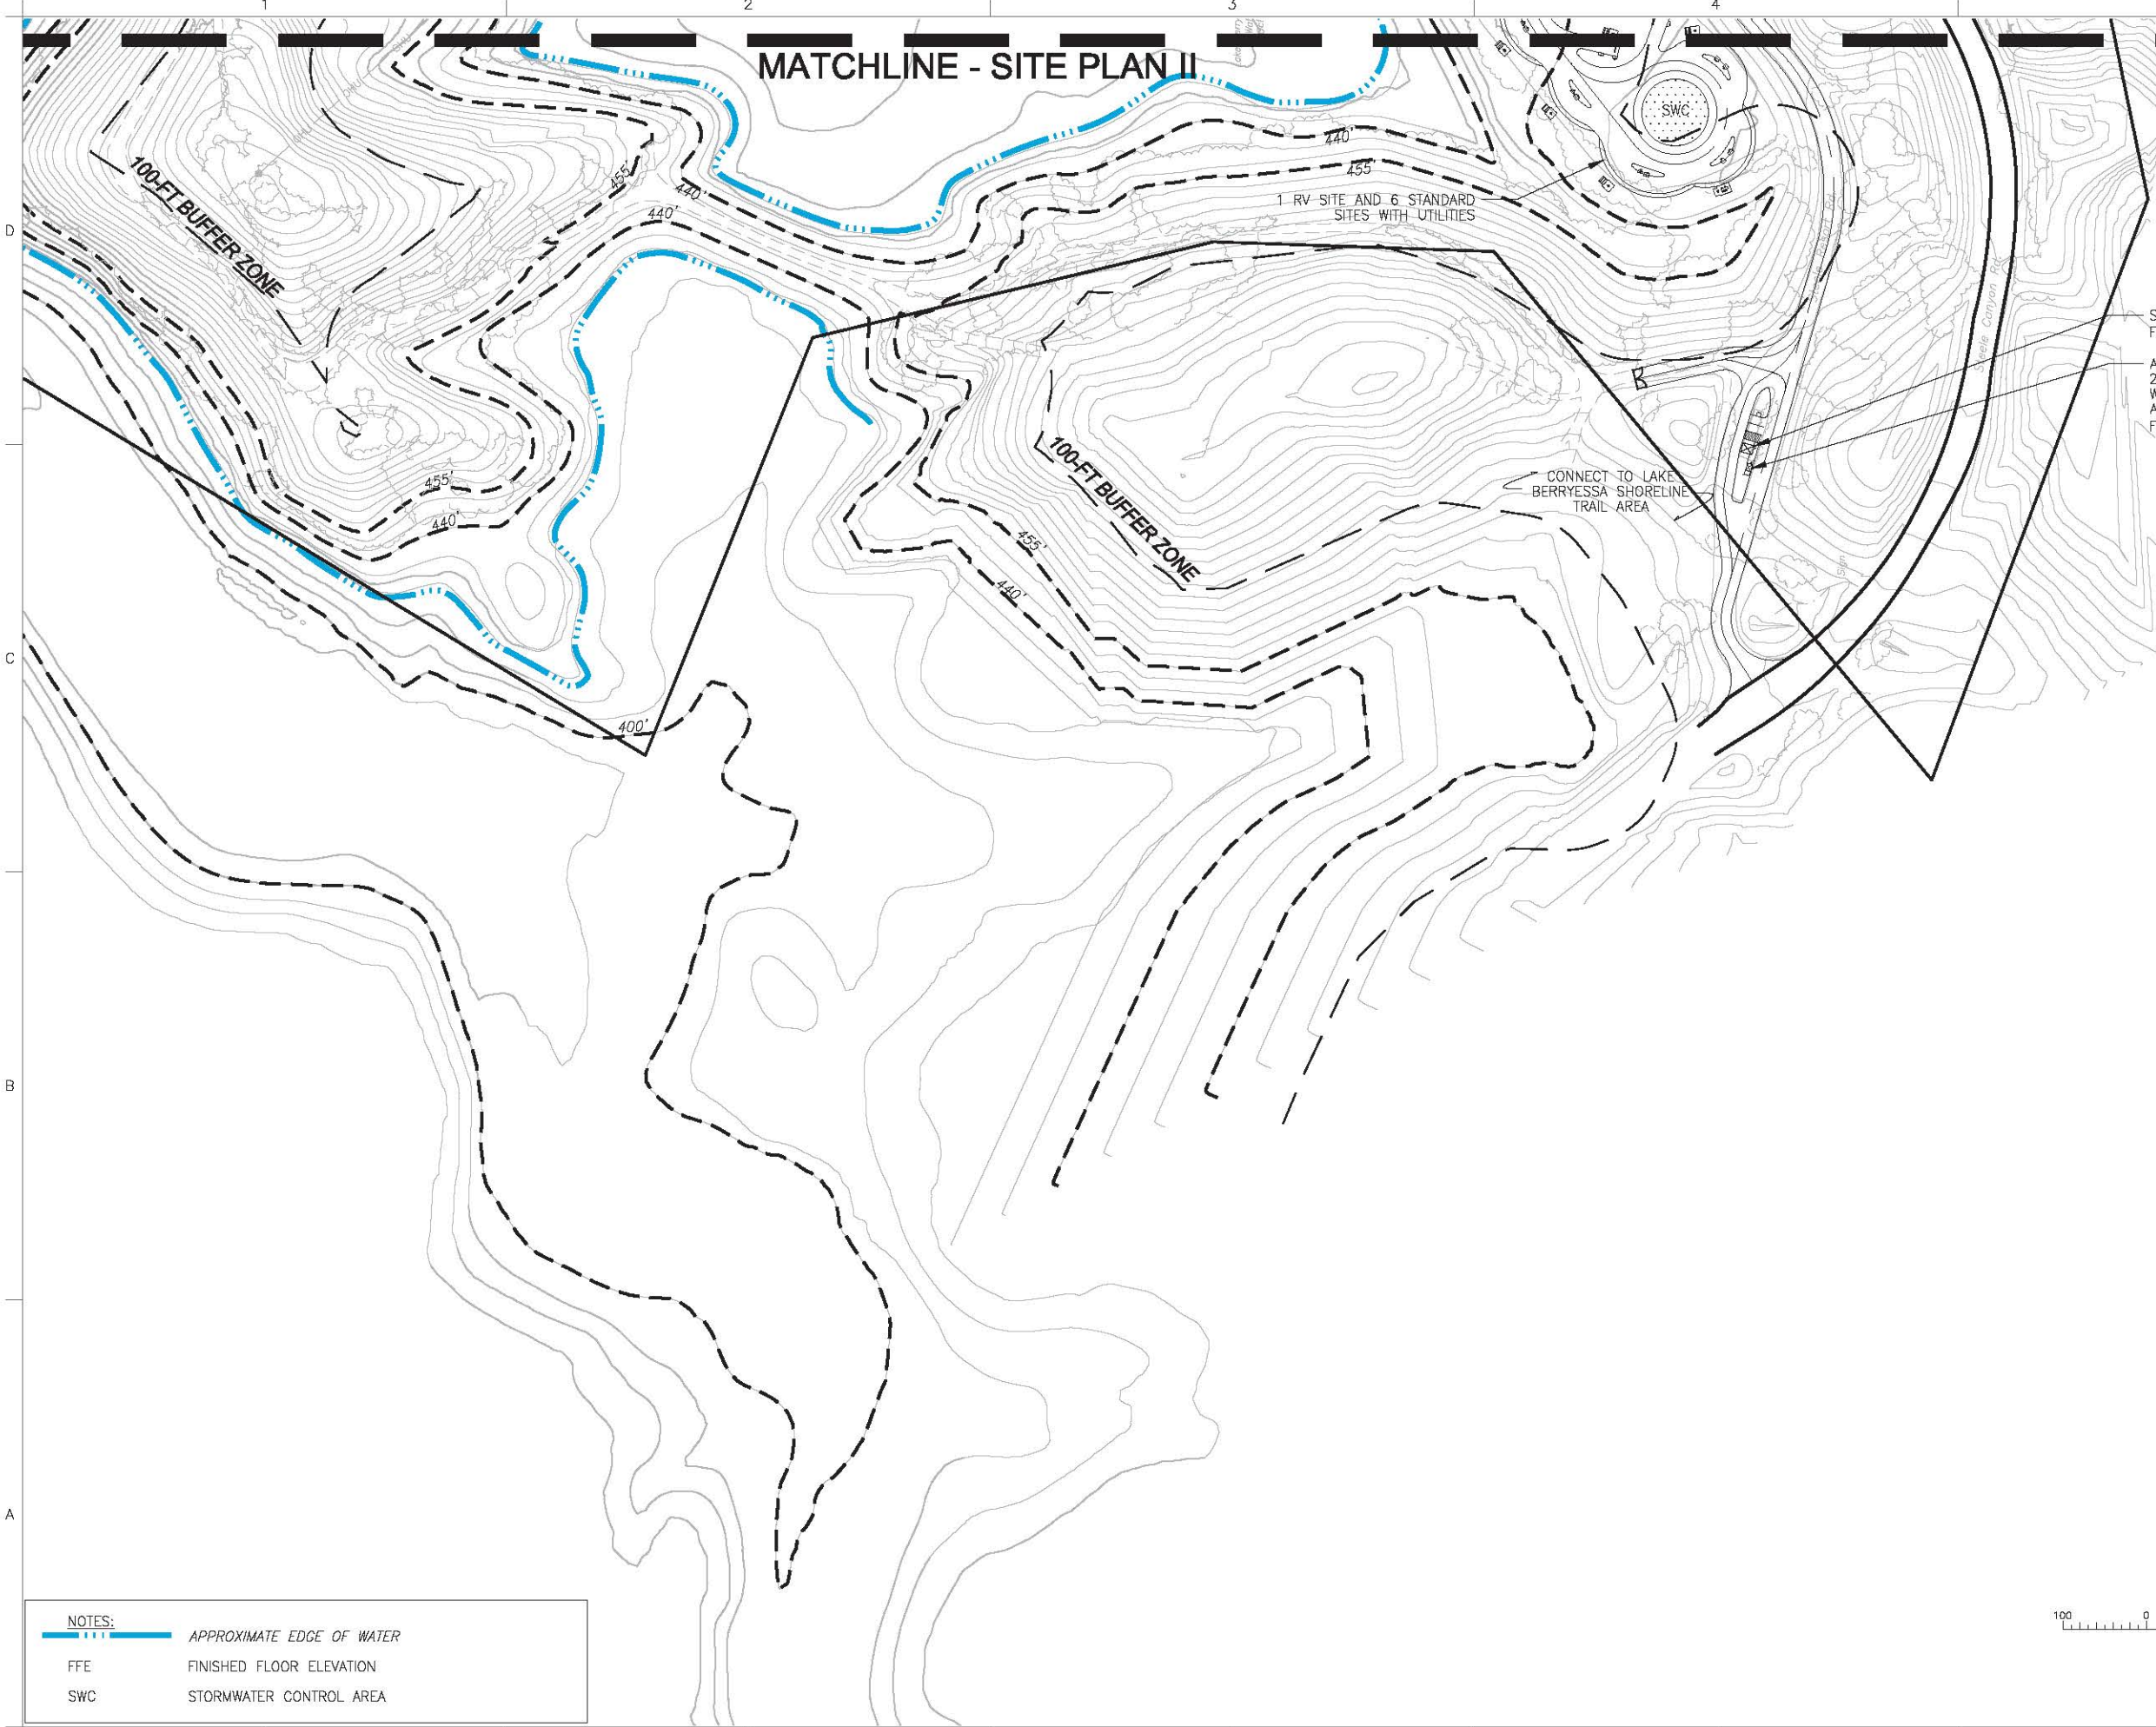


**RECLAMATION**  
Managing Water in the West

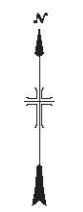

STA. CDW SMITH  
100119.2330.017  
ACCEPTED:  
NAME PROJ. #688  
YYYY-MM-DD

NOTES:	
	APPROXIMATE EDGE OF WATER
FFE	FINISHED FLOOR ELEVATION
SWC	STORMWATER CONTROL AREA

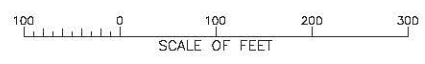

ALWAYS THINK SAFETY

U.S. DEPARTMENT OF THE INTERIOR  
BUREAU OF RECLAMATION  
CENTRAL CALIFORNIA AREA OFFICE  
LAKE BERRYESSA (CALIFORNIA)  
RECREATION AREA  
DEVELOPMENT PLANS 30%

SURVEY NOTES

CALIFORNIA STATE PLANE COORDINATE SYSTEM  
ZONE 2, U.S. SURVEY FEET  
HORIZONTAL DATUM: NAD 1983  
VERTICAL DATUM: NAVD 1988  
TOPOGRAPHY CONTOUR INTERVAL: 5 FT.  
BATHYMETRIC CONTOUR INTERVAL: 10 FT.  
Topography by American Photogrammetric Services  
Compiled from photography: 201163  
Date of photography: October 20, 2011

CONTRACTOR  
DRAWN  
ACCEPTED  
NAME  
TITLE  
STATION NAME (CITY, ST) YYYY-MM-DD

**STEELE CANYON  
RECREATION AREA  
SITE PLAN III**

LB-SCRA-G503STPL